



↑
ARMY TRAIL ROAD


←
ROGNA
REEF

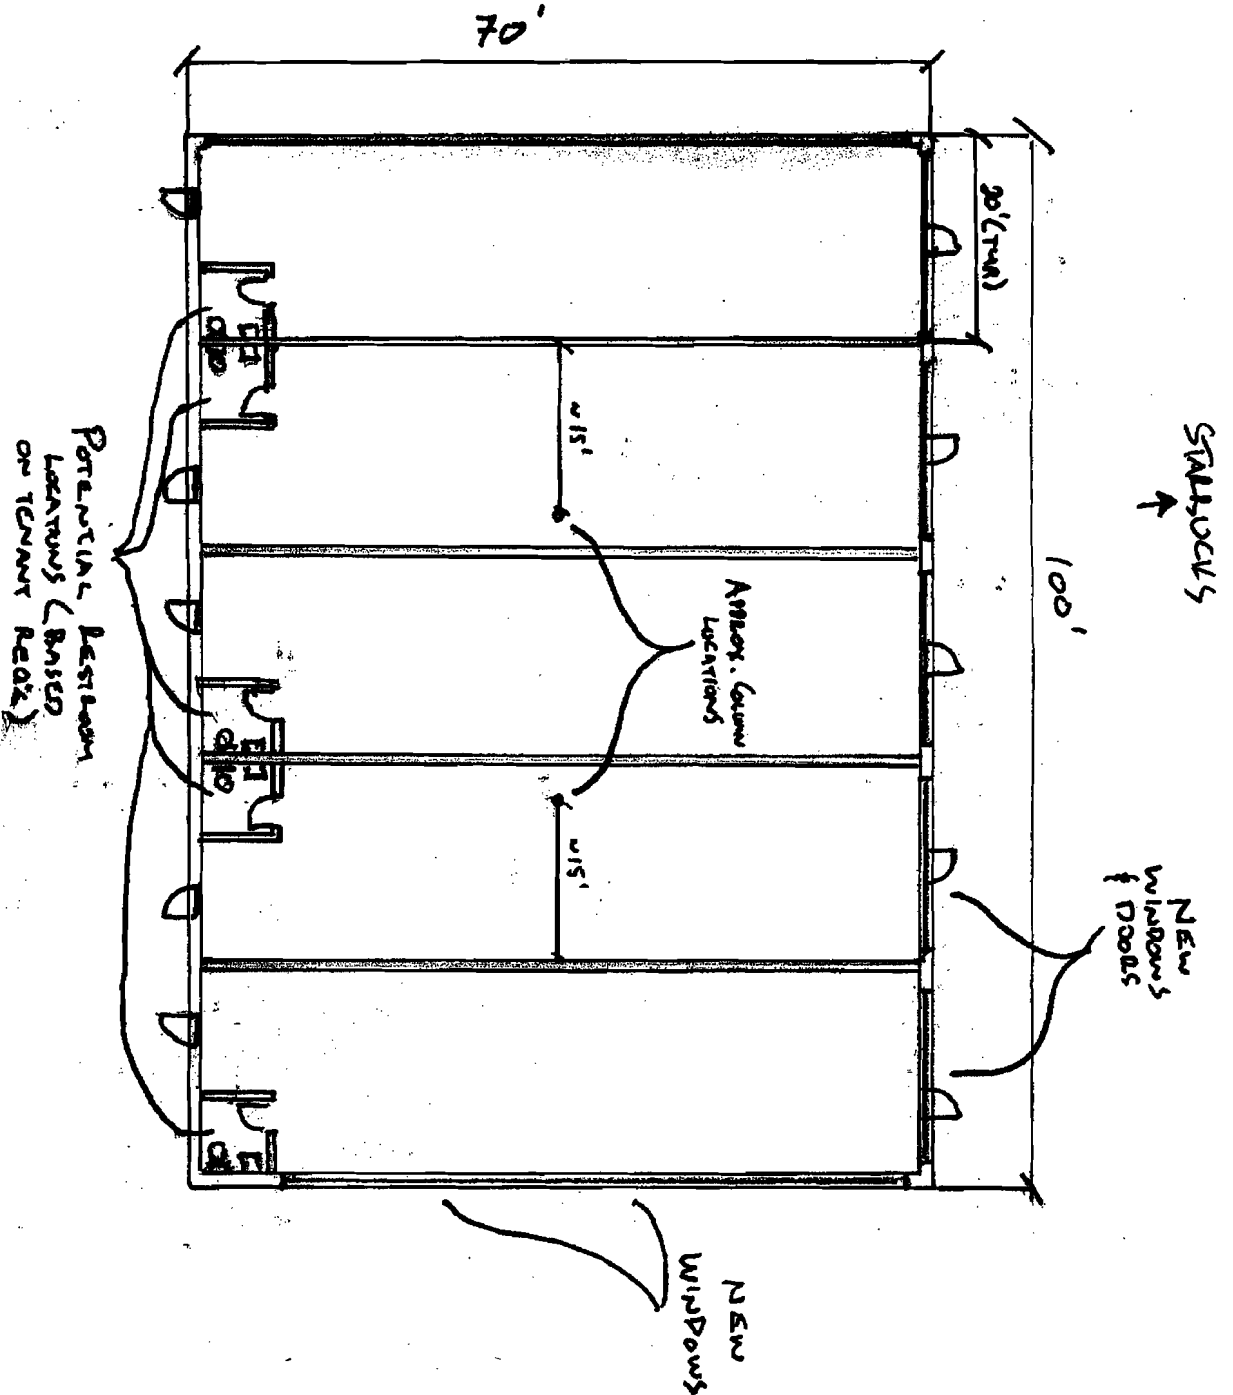

CONCEPTUAL FLOOR PLAN
APRIL 1, 2009
BLANCHARD, LLC
HOLLANDS VIDEO REMODEL
1/16" = 1'
© CO+DC, LLC 2009

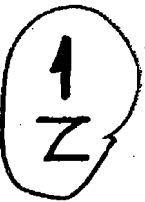

↓
DOMINICKS

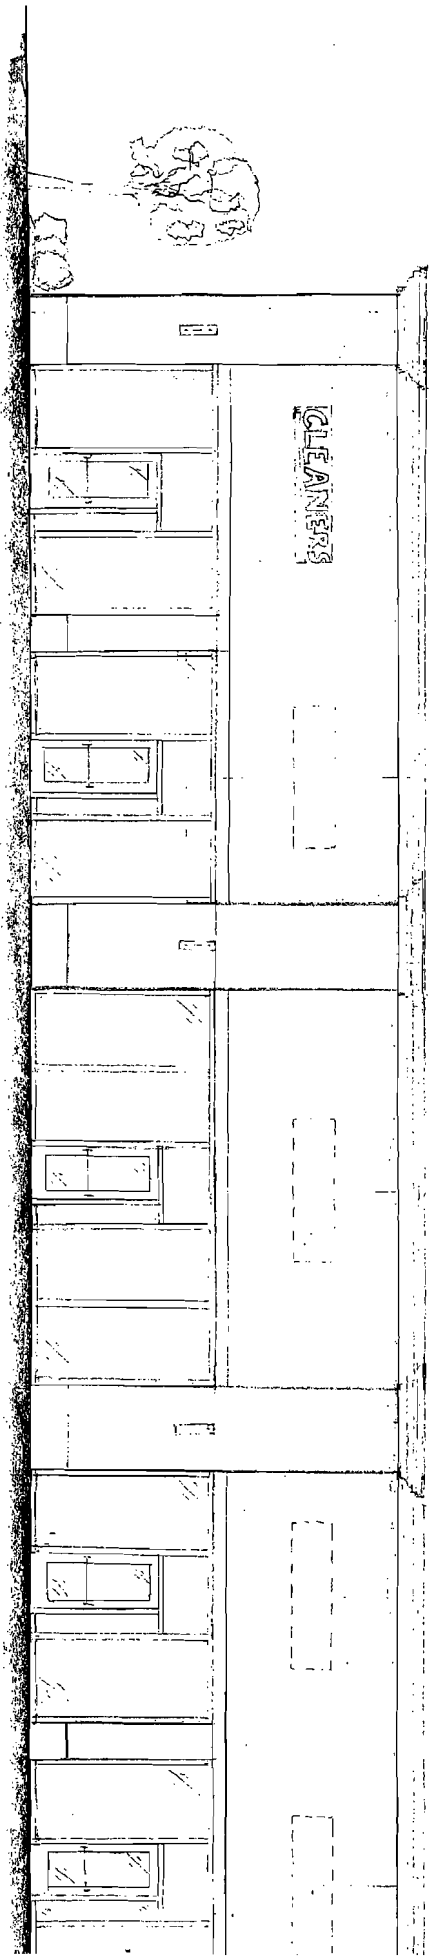

1 CONCEPTUAL EAST ELEVATION
SCALE: 1/8" = 1'-0"